
GATE INSTALLATION FRAMING (RES)

LEFT HAND GATE INSTALLATION SHOWN

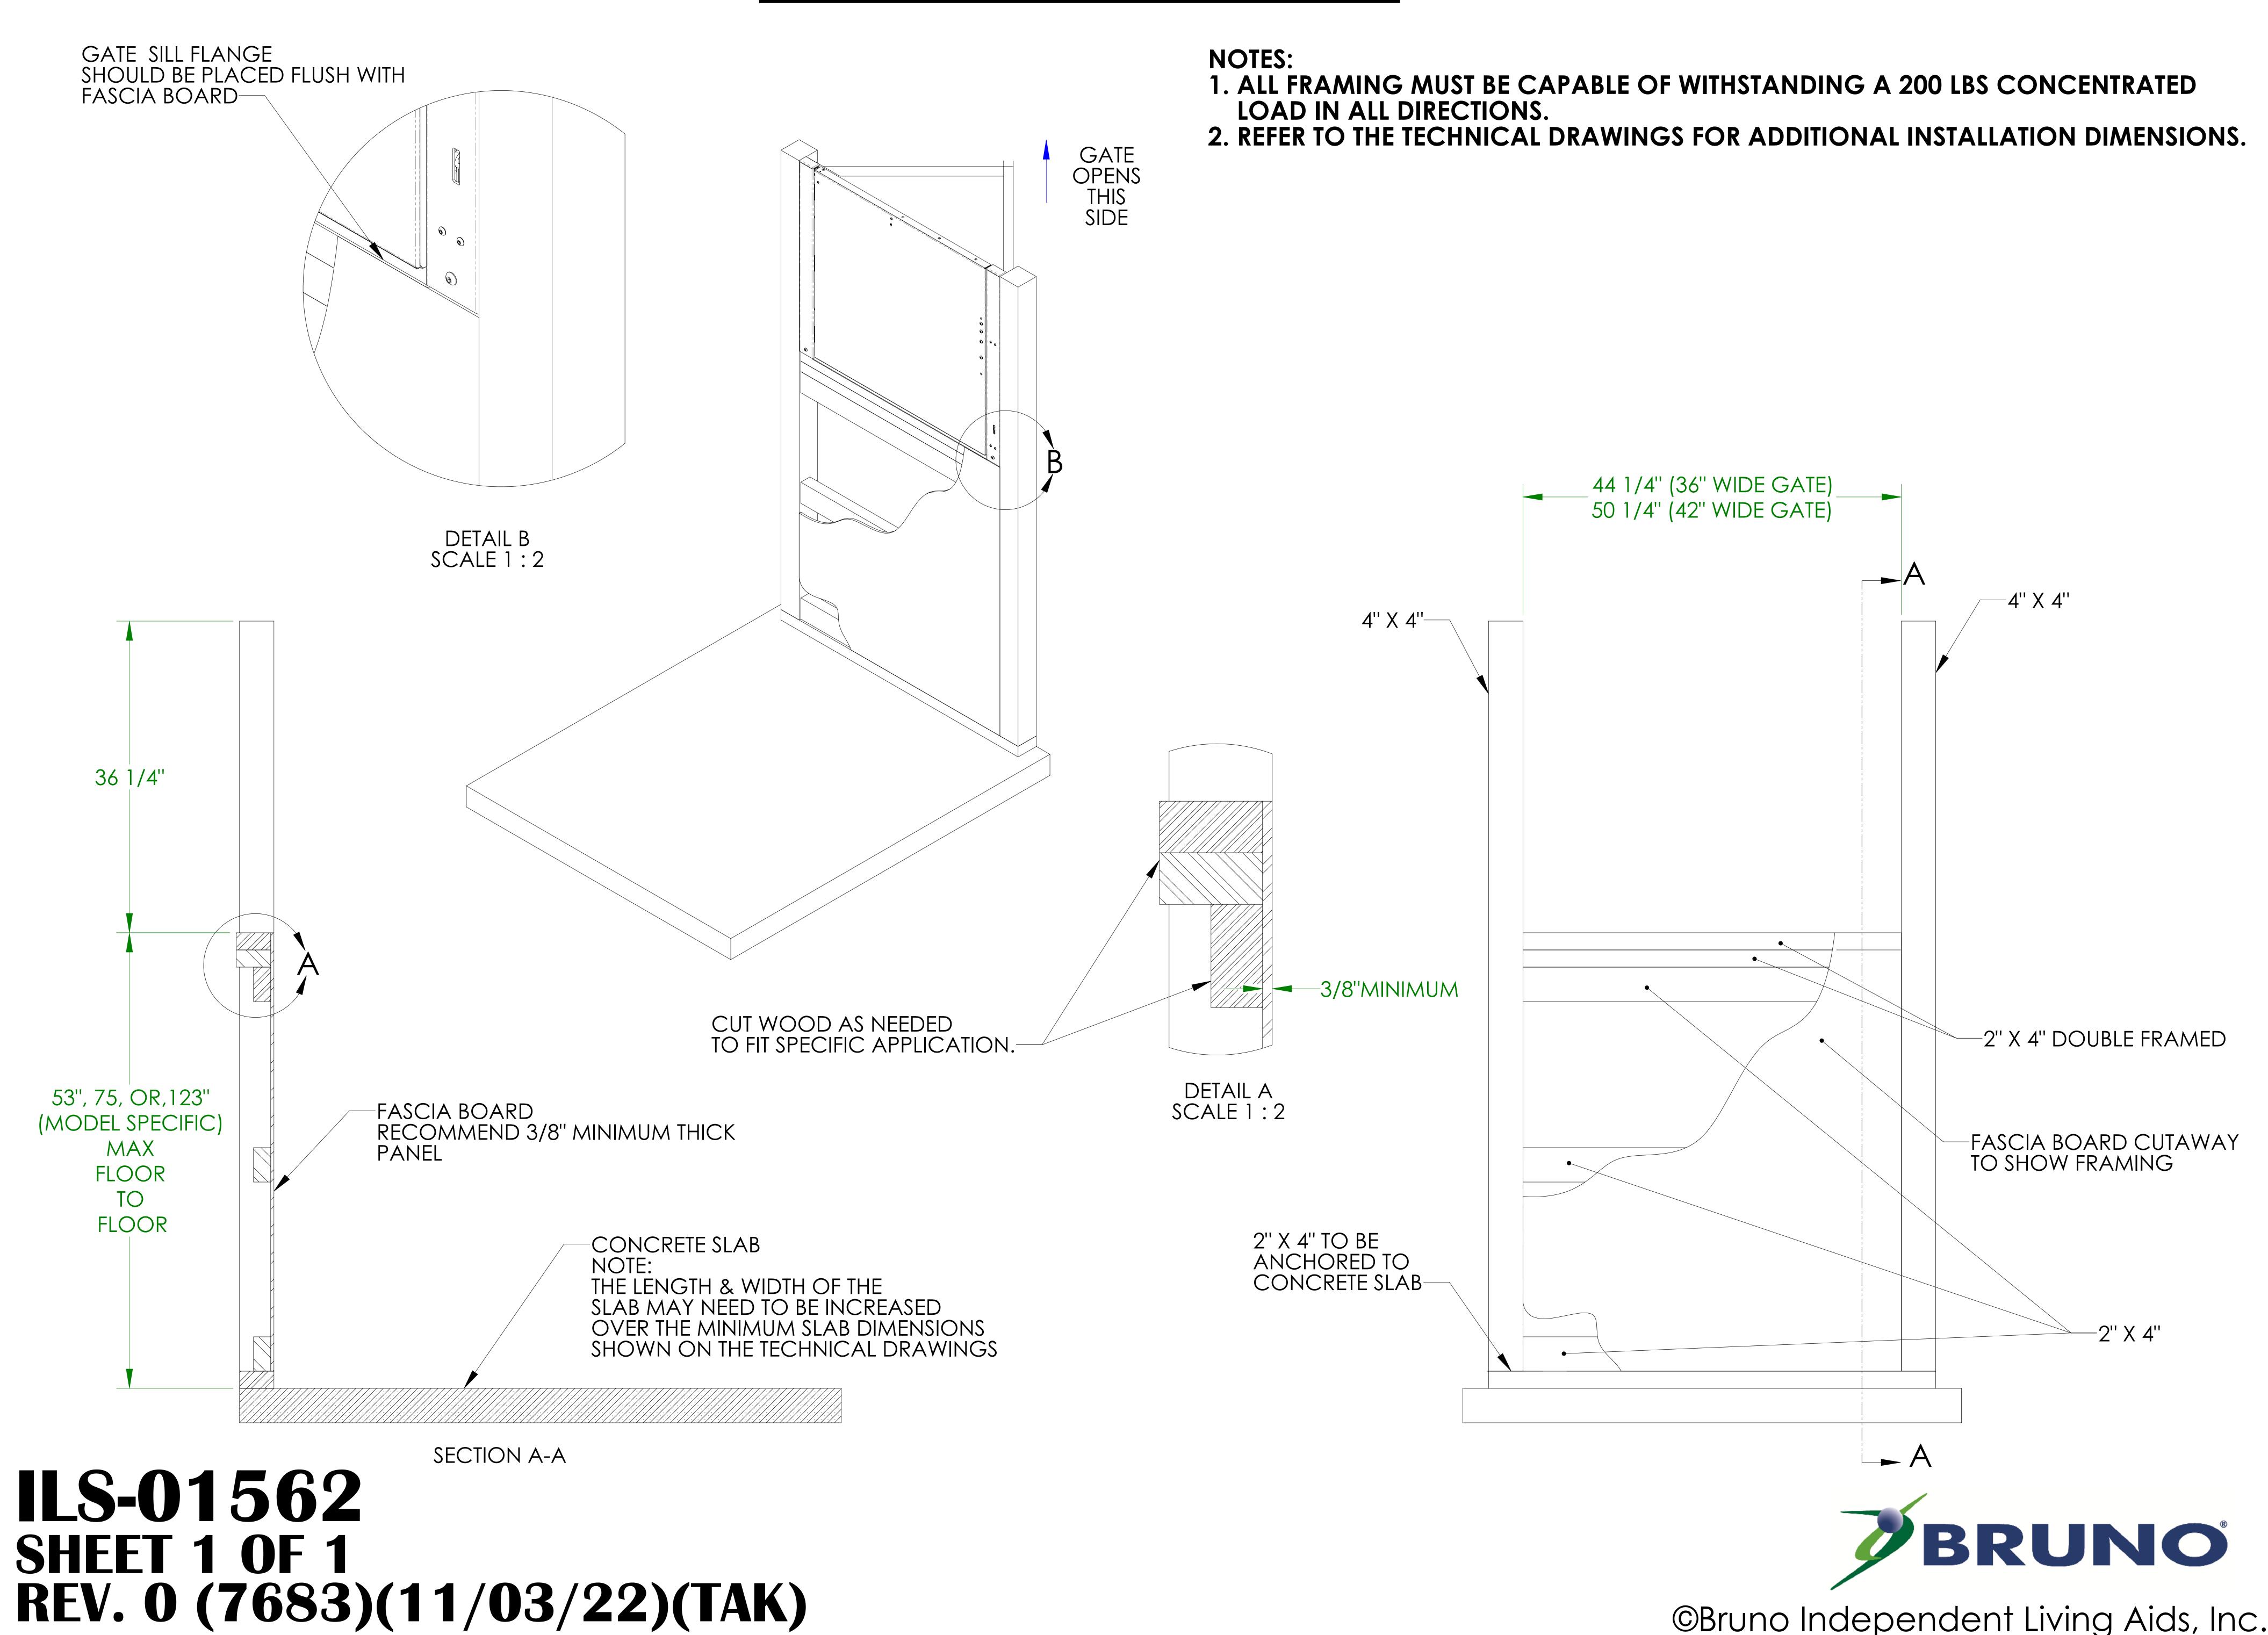

©Bruno Independent Living Aids, Inc.